
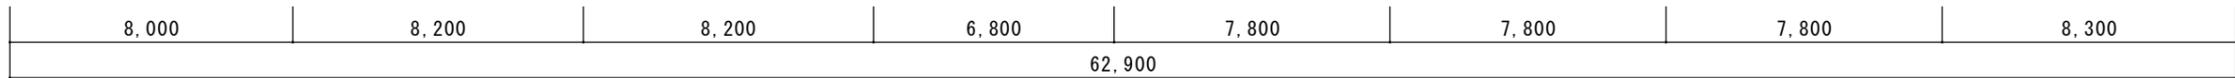
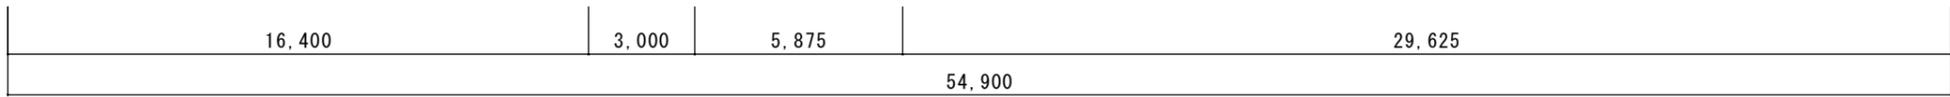
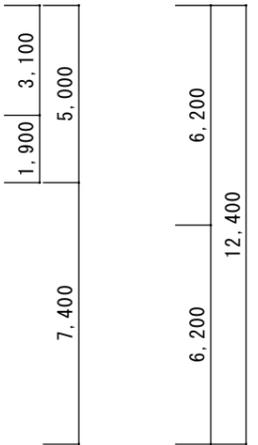


貸付面積
幅2m×奥行0.9m=1.8㎡

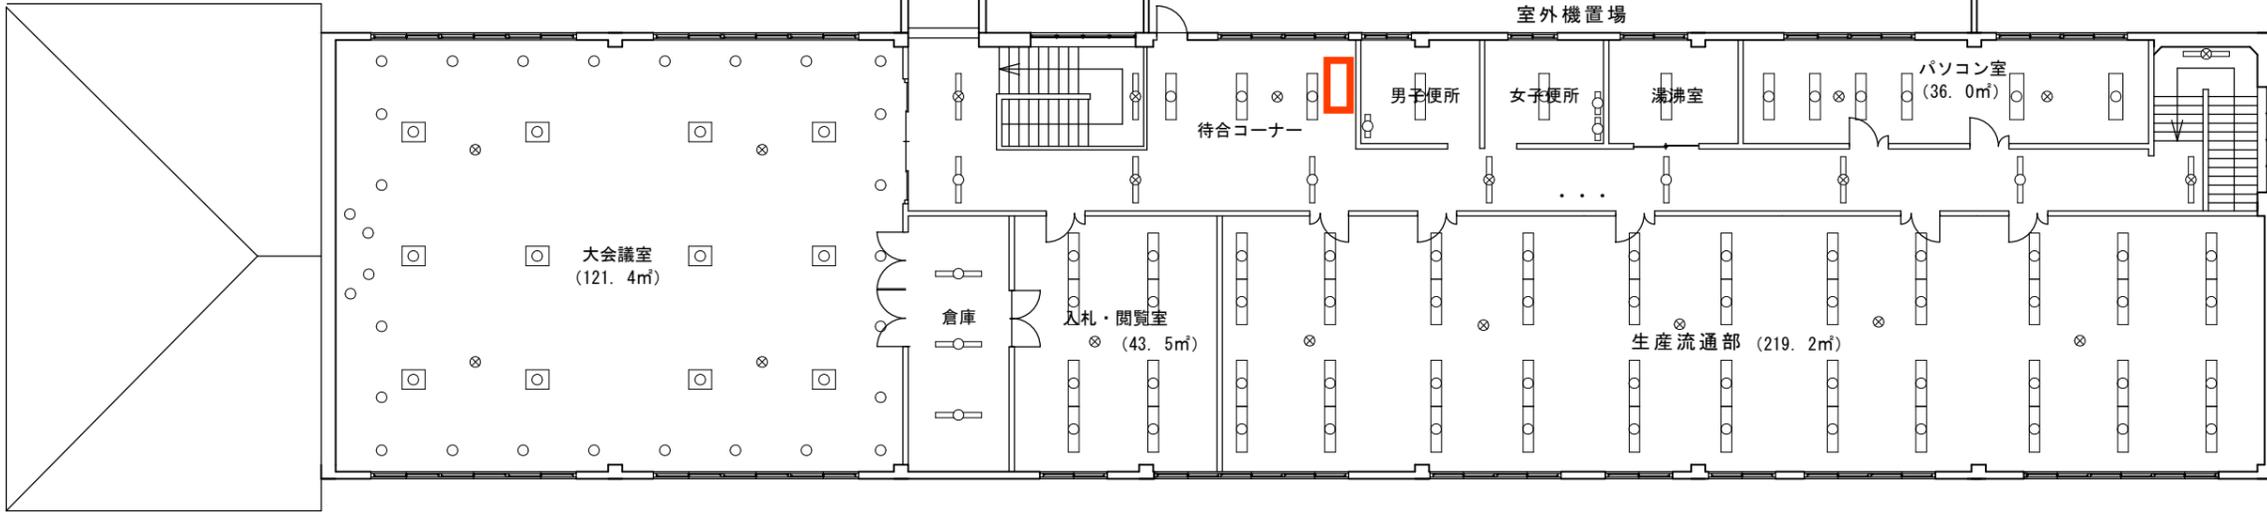

照明器具リスト

- FL40W-1
- FL40W-2
- FL40W-3
- F55W-4
- F27Wツイン
- FL20W-1
- 非常用照明
- FL40W-1
- ⊗ IL40W

宇佐総合庁舎附属棟 2階平面図 1 / 200

R7.4.1~R10.3.31位置図 (自動販売機)
宇佐総合庁舎附属棟2階待合コーナー