


No.	a	b	c	面積
1	5.50	10.50	11.00	29.07
2	11.80	4.30	10.50	22.75
3	4.30	15.00	15.67	32.49
4	15.07	4.78	14.60	34.51
5	4.78	2.78	3.50	4.81
6	2.78	1.98	3.75	2.68
7	1.98	2.40	1.45	1.43
8	2.40	2.90	3.40	2.35
9	1.45	2.40	2.50	1.89
10	2.50	2.58	2.43	2.70
11	2.58	2.60	2.67	2.96
12	2.67	5.64	6.25	7.52
13	6.25	7.18	3.72	11.62
14	7.18	6.90	6.32	17.95
15	6.32	8.54	2.44	3.71
16	8.54	10.80	3.50	12.70
17	3.50	9.50	4.50	8.35
18	4.50	6.95	3.75	12.97
19	6.95	9.10	7.50	25.48
20	9.10	5.30	6.80	17.89
21	6.80	5.00	4.45	11.11
22	7.50	7.00	2.60	9.09
面積小計				275.73
控除小計				0.00
合計				275.73

委託名	令和8年度 水委水委第111-3号 配水管路敷等除草業務委託		
図面名	面積求積図表 (別図5)	縮尺	1:200
測点	片野接合井		

高速側道




至 佐伯IC

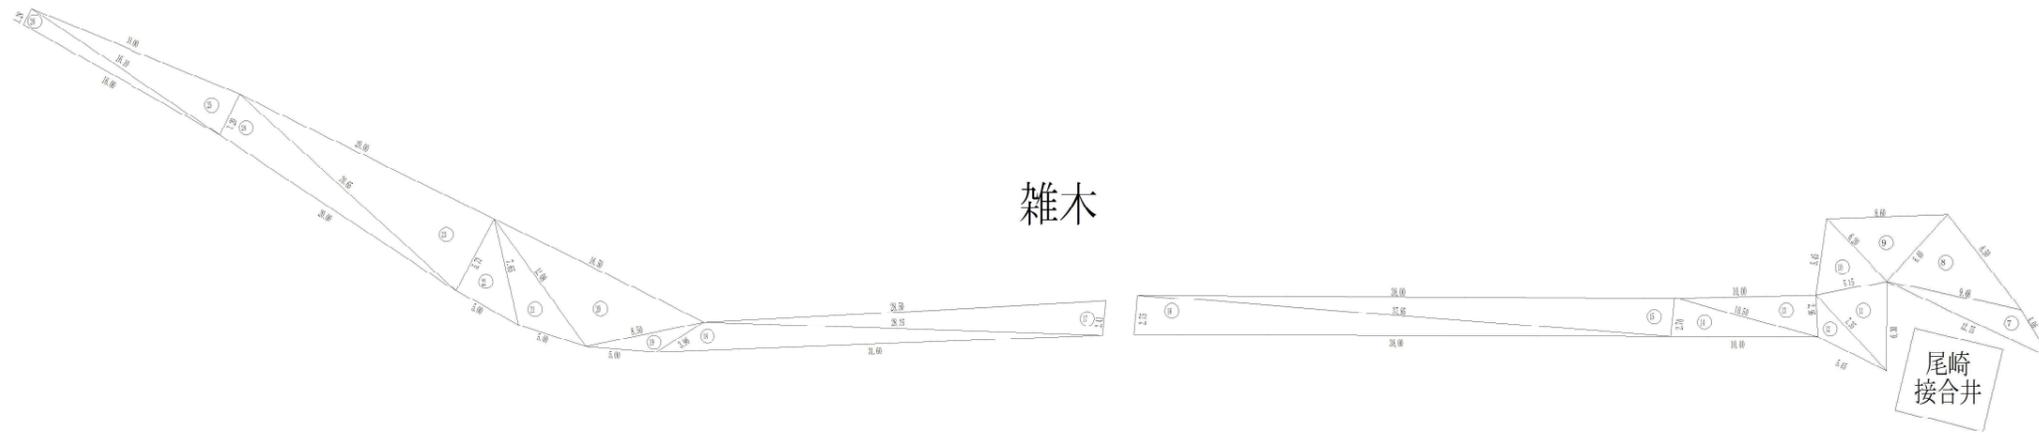

道路




至 県道鶴崎大南線

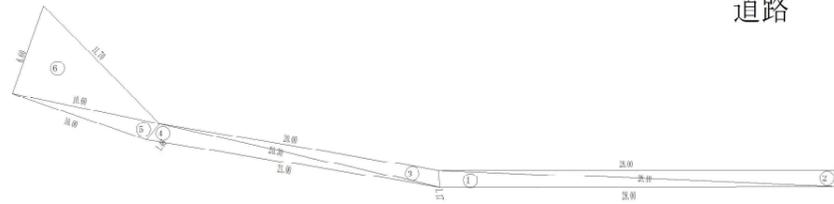


No.	a	b	c	面積
1	28.00	28.10	1.17	16.34
2	28.10	1.15	28.00	16.06
3	1.17	20.00	20.30	11.38
4	20.30	1.46	21.00	13.22
5	1.46	10.00	10.00	6.83
6	10.00	11.70	6.00	34.65
7	12.75	4.00	9.68	14.14
8	9.68	8.60	6.40	26.75
9	6.40	8.60	6.20	19.79
10	6.20	5.45	5.15	13.31
11	5.15	7.35	6.30	15.93
12	7.35	2.95	5.45	7.02
13	2.95	10.00	10.50	14.74
14	10.50	2.70	10.40	13.97
15	2.70	38.00	37.85	51.08
16	37.85	2.75	38.00	52.03
17	2.41	28.50	28.25	33.97
18	28.25	3.96	31.00	31.52
19	3.96	8.50	5.00	5.97
20	8.50	16.50	11.08	42.94
21	11.08	7.65	5.00	16.41
22	7.65	5.75	5.00	14.32
23	5.75	20.00	20.65	67.27
24	20.65	3.20	20.00	31.74
25	3.20	10.00	10.10	23.53
26	10.10	1.28	10.00	10.23
面積小計				597.14
控除小計				0.00
合計				597.14

委託名	令和8年度 水委水委第111-3号 配水管路敷等除草業務委託		
図面名	面積求積図表 (別図7)	縮尺	1:500
測点	尾崎接合井		

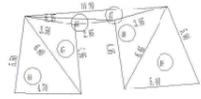

乙津川堤防

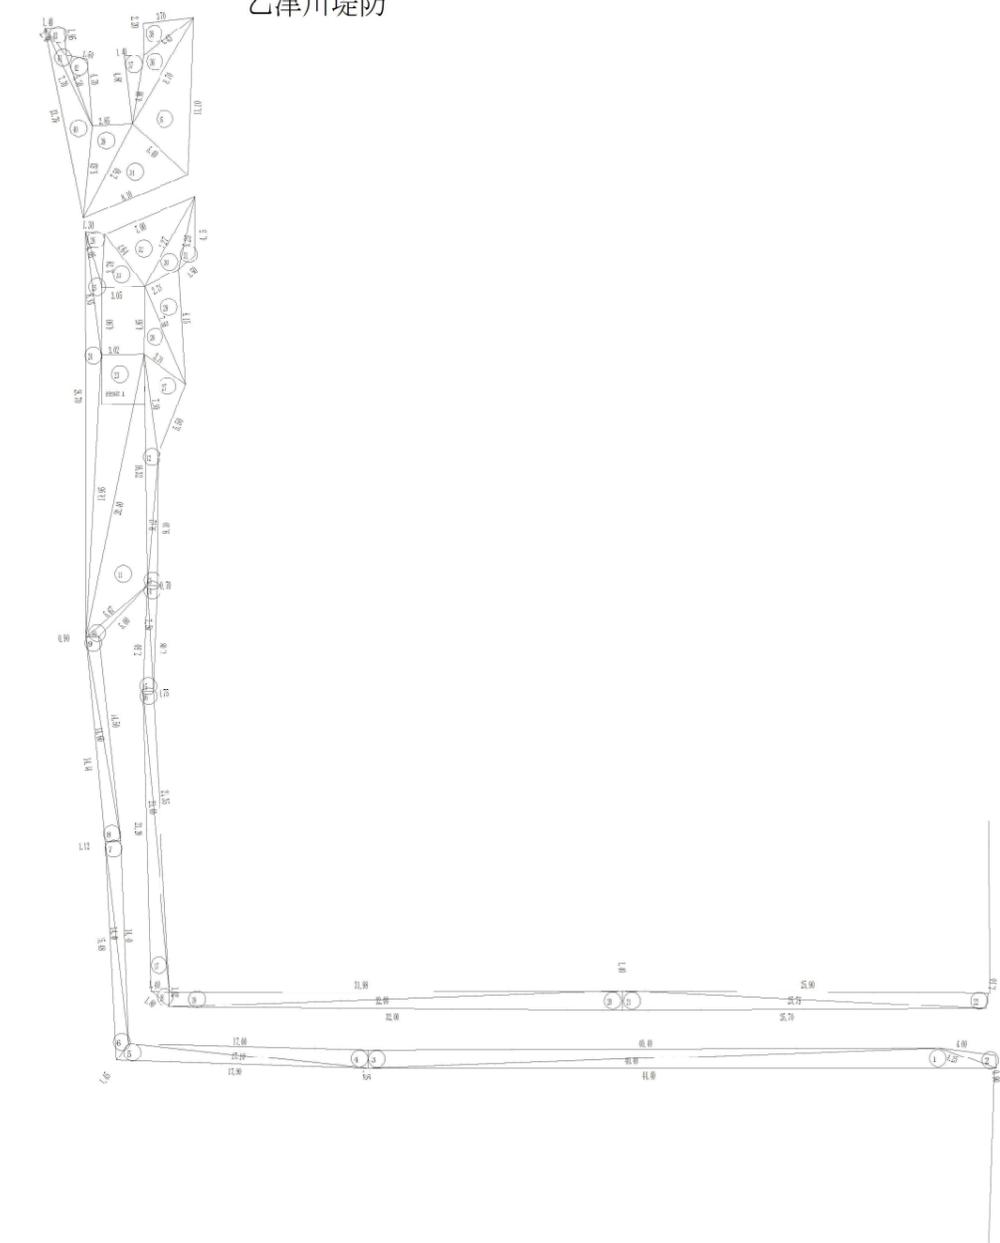

15-1

No.	a	b	c	面積
1	44.40	4.25	40.40	30.40
2	4.25	0.90	4.00	1.77
3	40.40	40.40	1.25	25.24
4	1.25	17.00	17.10	10.61
5	17.10	1.45	17.90	10.67
6	1.45	14.40	15.48	7.21
7	14.40	14.40	1.19	8.06
8	1.12	14.60	14.54	8.14
9	14.00	14.50	0.90	6.50
10	0.90	5.00	5.67	1.59
11	5.67	16.32	20.40	35.71
12	16.32	9.12	7.30	7.33
13	9.12	0.70	9.10	3.18
14	0.70	7.50	7.48	2.61
15	7.50	7.50	0.75	2.80
16	0.75	21.40	21.35	7.99
17	21.40	21.20	1.40	14.74
18	1.40	1.80	1.02	0.71
19	1.02	32.00	31.98	16.90
20	32.00	32.00	1.40	22.39
21	1.40	25.70	25.76	17.08
22	25.75	1.10	25.90	14.06
23	20.40	3.02	19.95	30.03
24	19.95	8.85	28.70	15.86
25	8.85	4.90	4.05	2.93
26	4.05	3.78	1.30	2.45
27	7.30	5.50	3.70	9.90
28	3.70	7.58	4.85	7.40
29	7.58	8.15	2.76	10.45
30	2.76	5.25	7.27	5.74
31	5.25	1.50	4.15	2.36
32	7.27	7.00	4.64	15.62
33	4.64	3.78	3.05	5.74
34	8.10	5.40	7.50	19.63
35	5.40	11.10	8.70	23.03
36	8.70	4.43	4.98	7.75
37	4.98	1.40	4.80	3.33
38	4.43	3.70	2.20	4.00
39	7.50	2.85	6.53	9.20
40	6.53	7.70	13.70	13.12
41	7.70	5.30	2.48	1.09
42	5.30	4.70	1.50	3.39
43	2.40	1.95	1.40	1.96
44	4.70	6.80	5.50	12.83
45	6.80	4.30	3.30	8.51
46	3.30	2.85	6.35	1.38
47	6.35	3.95	10.20	3.54
48	3.95	4.95	6.65	9.72
49	6.65	5.40	6.90	15.14
面積小計				502.39
排除1 3.0 × 5.0				15.00
面積小計				487.39
合計				487.39

図面	面積
8-1	487.39m ²
8-2	246.80m ²
計	734.19m ²

至 佐伯IC



高速道路側

委託名	令和8年度 水委水委第111-3号 配水管路敷等除草業務委託		
図面名	面積求積図表 (別図8-1)	縮尺	1:500
測点	大津留水管橋左岸		

乙津川堤防



15-2

No.	a	b	c	面積
1	22.68	1.25	22.05	12.06
2	22.05	21.50	1.30	12.81
3	1.25	5.77	6.70	2.59
4	5.77	9.50	4.18	6.92
5	4.18	0.85	4.30	1.77
6	0.85	33.60	33.80	13.91
7	33.80	0.80	33.70	13.39
8	0.80	25.00	26.00	10.34
9	25.00	28.00	2.30	13.50
10	25.00	1.68	27.17	12.67
11	27.17	30.50	3.60	19.68
12	7.00	6.60	0.75	2.15
13	6.60	1.08	6.50	3.50
14	1.08	10.00	10.08	5.39
15	10.08	6.77	16.70	9.18
16	6.77	5.00	2.06	3.05
17	2.06	2.50	1.65	1.69
18	1.65	4.00	5.32	2.27
19	5.32	0.65	5.50	1.68
20	0.65	5.00	4.90	1.58
21	4.90	2.50	7.00	3.94
22	2.50	6.00	4.88	5.91
23	4.88	1.30	5.05	3.17
24	15.68	1.00	15.50	7.66
25	15.68	1.17	15.00	7.29
26	1.17	38.00	38.55	19.16
27	38.55	0.95	38.30	16.94
28	19.15	20.60	2.02	13.95
29	19.15	21.20	2.52	14.75
30	1.00	4.00	3.32	1.32
31	3.32	1.20	4.00	1.78
面積小計				246.80
控除小計				0.00
合計				246.80

委託名	令和8年度 水委水委第111-3号 配水管路敷等除草業務委託		
図面名	面積求積図表 (別図8-2)	縮尺	1:500
測点	大津留水管橋左岸		