
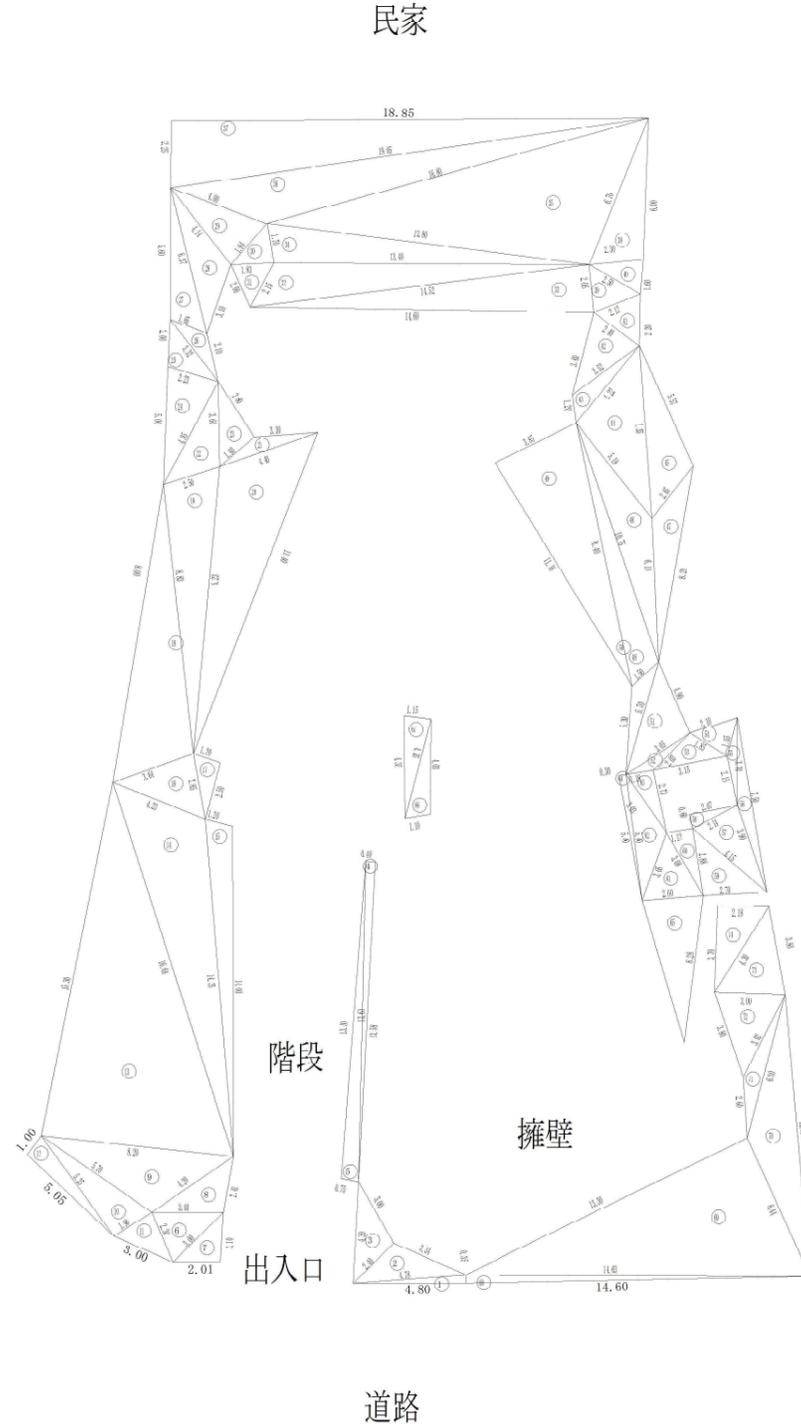



No.	a	b	c	面積
1	6.98	7.25	7.63	22.82
2	7.25	14.00	7.88	20.06
3	7.88	3.40	7.20	12.23
4	7.63	2.85	6.54	9.13
5	6.54	5.40	11.40	10.06
6	5.40	4.80	1.73	4.07
7	0.60	2.21	2.00	0.58
8	2.21	2.00	0.80	0.79
9	1.50	6.27	5.70	4.11
10	6.27	4.95	1.86	3.82
11	1.86	2.85	4.45	1.67
12	4.45	4.20	8.50	4.41
13	4.20	6.80	6.20	13.05
14	6.80	4.95	3.90	9.51
面積計				116.11

委託名	令和8年度 水委水委第111-3号 配水管路敷等除草業務委託		
図面名	面積求積図表 (別図9)	縮尺	1:300
測点	大津留水管橋右岸		

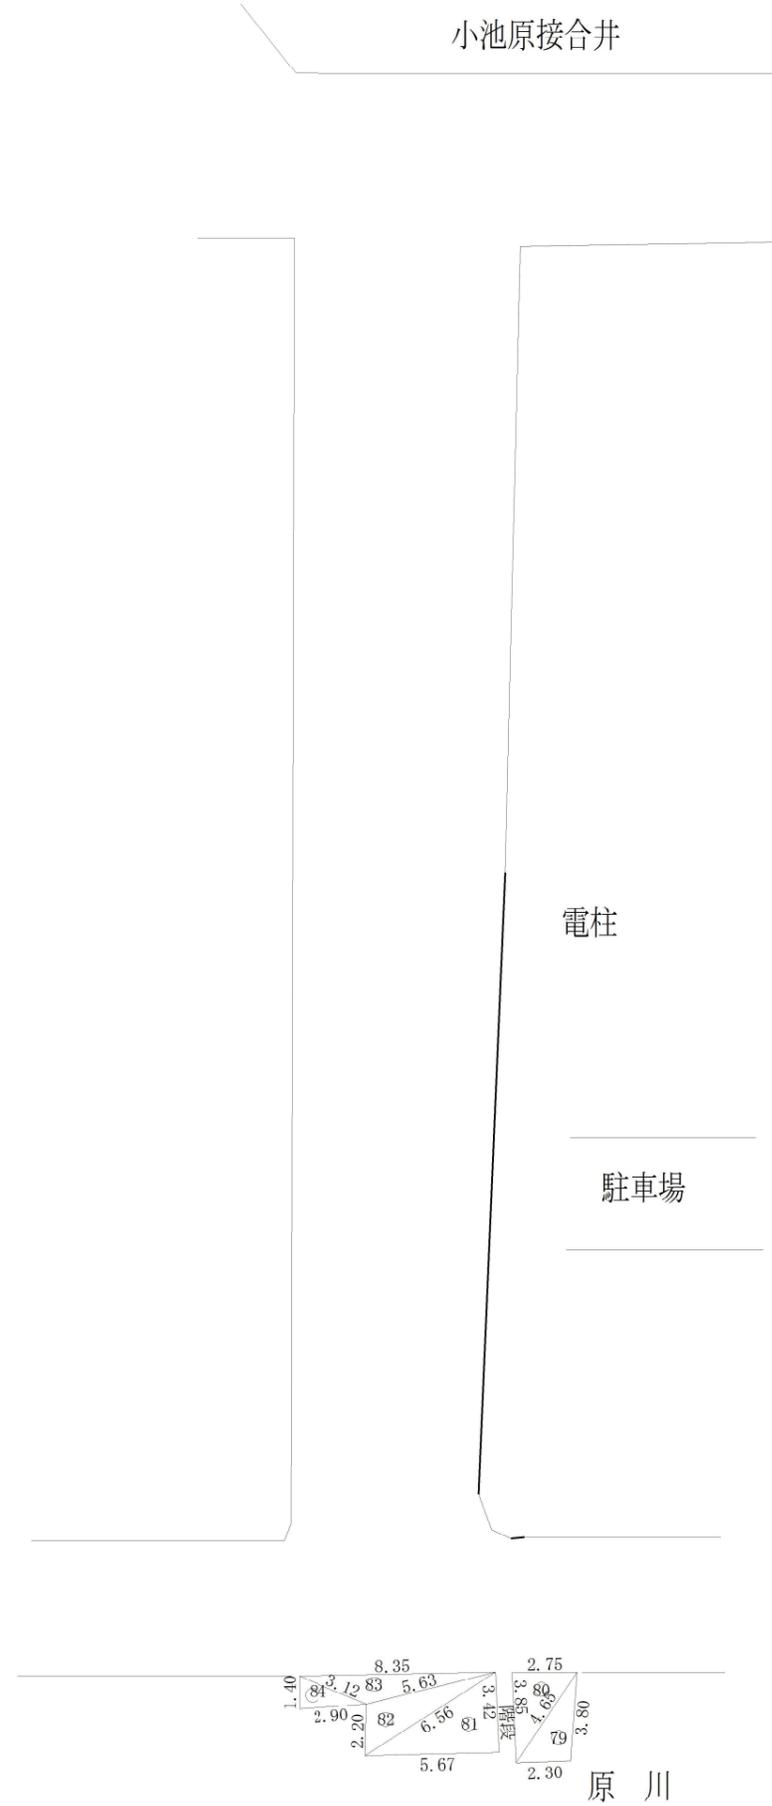


No.	a	b	c	面積
1	4.96	6.85	4.78	6.88
2	4.75	3.34	2.40	3.72
3	2.46	3.00	4.30	3.47
4	13.98	0.40	13.60	2.71
5	13.60	13.50	0.75	5.03
6	3.03	2.30	3.00	3.20
7	3.06	2.01	2.10	2.10
8	3.03	2.41	4.20	3.59
9	4.26	8.20	5.70	11.17
10	5.74	5.25	1.90	4.97
11	2.36	1.90	3.00	2.18
12	5.25	1.00	5.05	2.51
13	8.26	16.68	15.30	62.46
14	16.68	14.35	4.23	27.13
15	14.35	14.00	1.20	8.12
16	4.23	2.85	3.64	5.11
17	2.85	2.50	1.20	1.49
18	3.64	8.83	8.00	14.55
19	8.83	9.73	9.50	11.63
20	9.73	11.40	4.40	19.58
21	4.40	3.80	1.93	2.66
22	2.56	3.60	4.95	4.30
23	3.60	1.93	2.80	2.67
24	4.95	2.23	5.00	5.40
25	2.23	3.32	2.90	2.17
26	3.32	2.10	1.65	1.43
27	1.65	6.37	5.60	4.32
28	6.37	3.10	4.14	5.40
29	4.14	1.94	4.00	3.82
30	1.94	1.83	1.70	1.42
31	1.83	2.00	2.15	1.69
32	2.15	14.52	13.40	12.77
33	14.52	14.60	2.05	14.87
34	13.40	13.80	1.70	11.21
35	13.80	6.70	16.80	44.71
36	16.80	19.05	4.00	29.45
37	19.05	18.85	2.25	21.19
38	6.70	2.30	6.00	6.84
39	2.30	2.12	2.30	2.08
40	2.30	2.50	1.60	1.79
41	2.12	2.40	2.20	2.15
42	2.40	3.60	3.52	4.01
43	3.52	1.20	4.22	1.86
44	4.22	5.19	7.35	10.70
45	7.35	2.85	5.57	7.01
46	5.19	10.75	6.10	9.23
47	6.10	8.20	2.85	6.75
48	10.75	11.40	1.50	7.96
49	11.40	3.65	11.10	21.27
50	1.10	5.30	5.70	2.80
51	5.70	3.05	4.90	7.46
52	3.05	1.18	2.03	0.73
53	2.03	3.15	1.85	1.78
54	1.85	1.65	2.10	1.46
55	1.65	2.15	3.70	0.79
56	3.70	3.90	7.50	2.39
57	3.90	2.14	4.15	4.12
58	2.14	2.07	0.60	0.62
59	4.12	2.88	2.70	3.86
60	2.88	1.12	3.08	1.61
61	3.08	3.05	2.60	3.60
62	3.05	3.03	5.40	3.77
63	3.03	2.73	1.18	1.60
64	5.40	0.30	5.40	0.80
65	2.66	6.28	6.28	7.08
66	4.03	4.35	1.10	2.18
67	4.35	1.15	4.35	2.47
68	0.95	14.60	14.63	2.54
69	14.63	6.41	13.30	42.81
70	6.41	12.00	6.30	12.83
71	6.30	3.92	2.60	2.58
72	3.92	3.00	3.80	5.33
73	3.00	3.80	4.30	3.58
74	4.30	2.18	3.70	4.03
79	2.75	3.85	4.65	5.29
80	4.65	2.30	3.80	4.34
81	3.42	6.56	5.67	9.69
82	6.56	5.63	2.20	5.97
83	5.63	8.35	3.12	5.20
84	3.12	1.40	3.90	2.92
面積小計				603.69
合計				603.69

委託名	令和8年度 水委水委第111-3号 配水管路敷等除草業務委託		
図面名	面積求積図表 (別図10)	縮尺	1:300
測点	小池原接合井		

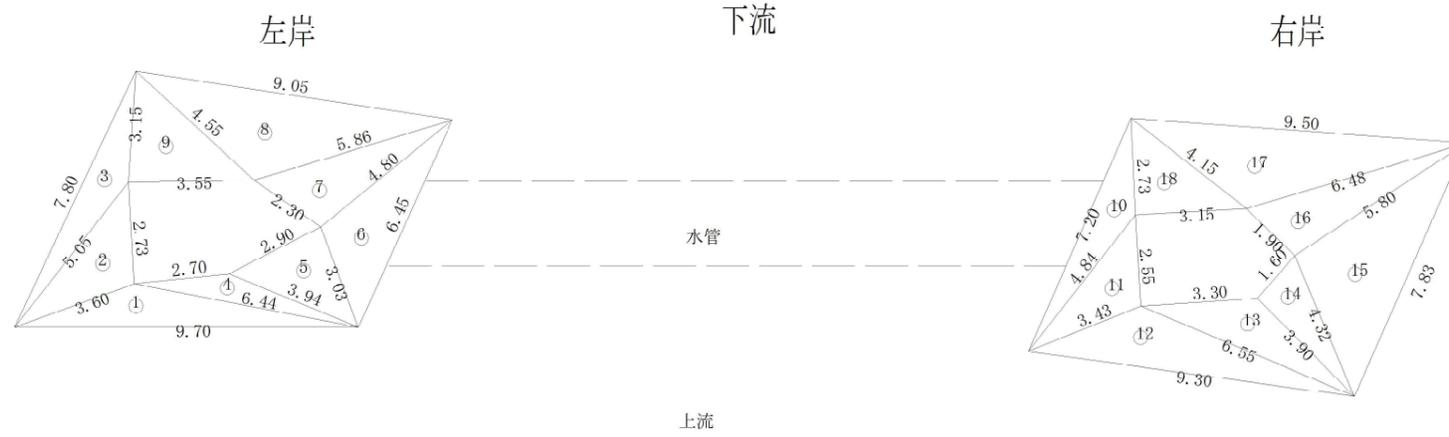

No.	a	b	c	面積
1	9.70	6.44	3.60	6.00
2	3.60	2.73	5.05	4.74
3	5.05	3.15	7.80	4.78
4	6.44	3.94	2.70	2.55
5	3.94	3.03	2.90	4.36
6	3.03	6.45	4.80	6.88
7	4.80	5.86	2.30	5.31
8	5.86	9.05	4.55	11.51
9	4.55	3.15	3.30	8.97
10	7.20	4.84	2.73	4.02
11	4.84	3.43	2.55	4.17
12	3.43	9.30	6.55	7.93
13	6.55	3.90	3.30	4.87
14	3.90	4.32	1.90	3.11
15	4.32	7.83	5.80	12.32
16	5.80	6.48	1.90	5.38
17	6.48	9.50	4.15	10.98
18	4.15	2.73	3.15	4.29
面積小計				108.77
控除1	1.00×2.70×1.0 所			2.70
控除2	0.80×1.00×1.0 所			0.80
控除小計				3.50
合計				105.27


委託名	令和8年度 水委水委第111-3号 配水管路敷等除草業務委託		
図面名	面積求積図表 (別図11)	縮尺	1:200
測点	原川水管橋		

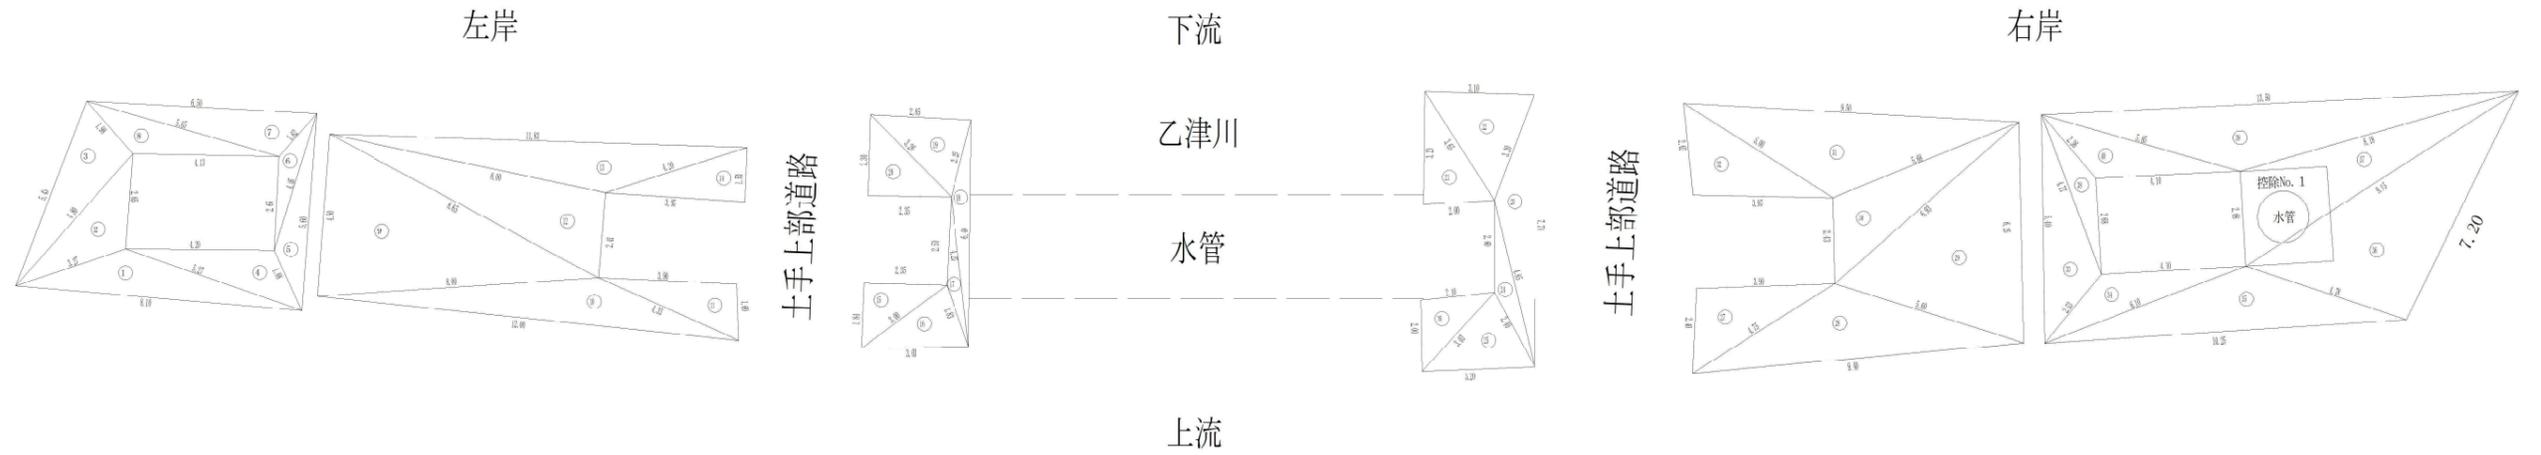

No.	a	b	c	面積
1	8.10	5.27	3.27	5.30
2	3.27	2.65	4.90	4.12
3	4.90	1.98	5.43	4.70
4	5.27	1.88	4.20	3.58
5	1.88	5.60	4.05	2.51
6	4.05	1.62	2.65	1.32
7	1.62	6.50	5.65	4.15
8	5.65	1.98	4.13	3.03
9	4.60	8.00	8.65	18.21
10	8.00	12.00	4.33	8.09
11	4.33	1.60	3.90	3.11
12	8.65	2.41	8.00	9.55
13	8.00	4.20	11.83	8.35
14	4.20	3.05	1.53	3.62
15	1.84	3.00	2.35	2.16
16	3.00	3.03	1.83	2.62
17	1.83	4.25	2.50	0.86
18	4.25	6.40	2.25	1.72
19	2.25	2.85	3.26	3.14
20	3.26	2.30	2.35	2.70
21	3.20	2.00	3.65	3.19
22	3.65	3.20	3.10	4.68
23	3.20	4.85	7.70	4.41
24	4.85	2.60	2.40	1.47
25	2.40	3.03	3.20	3.44
26	3.03	2.10	2.00	2.09
27	2.40	4.75	3.90	4.66
28	4.75	9.40	5.60	10.13
29	5.60	6.25	6.93	16.58
30	6.93	5.68	2.43	6.44
31	5.68	9.50	5.00	11.55
32	5.00	2.62	3.95	5.13
33	6.40	2.53	4.77	5.96
34	2.53	6.10	4.10	3.82
35	6.10	10.25	4.78	9.27
36	4.78	7.20	0.15	17.05
37	9.15	8.18	2.68	10.69
38	4.77	2.08	2.36	1.93
39	8.18	13.50	5.85	12.69
40	5.85	2.36	4.10	3.82
			面積小計	230.54
1	2.68 × 3.00			8.04
			控除小計	8.04
			合計	222.5

委託名	令和8年度 水委水委第111-3号 配水管路敷等除草業務委託		
図面名	面積求積図表 (別図12)	縮尺	1:200
測点	乙津川水管橋		



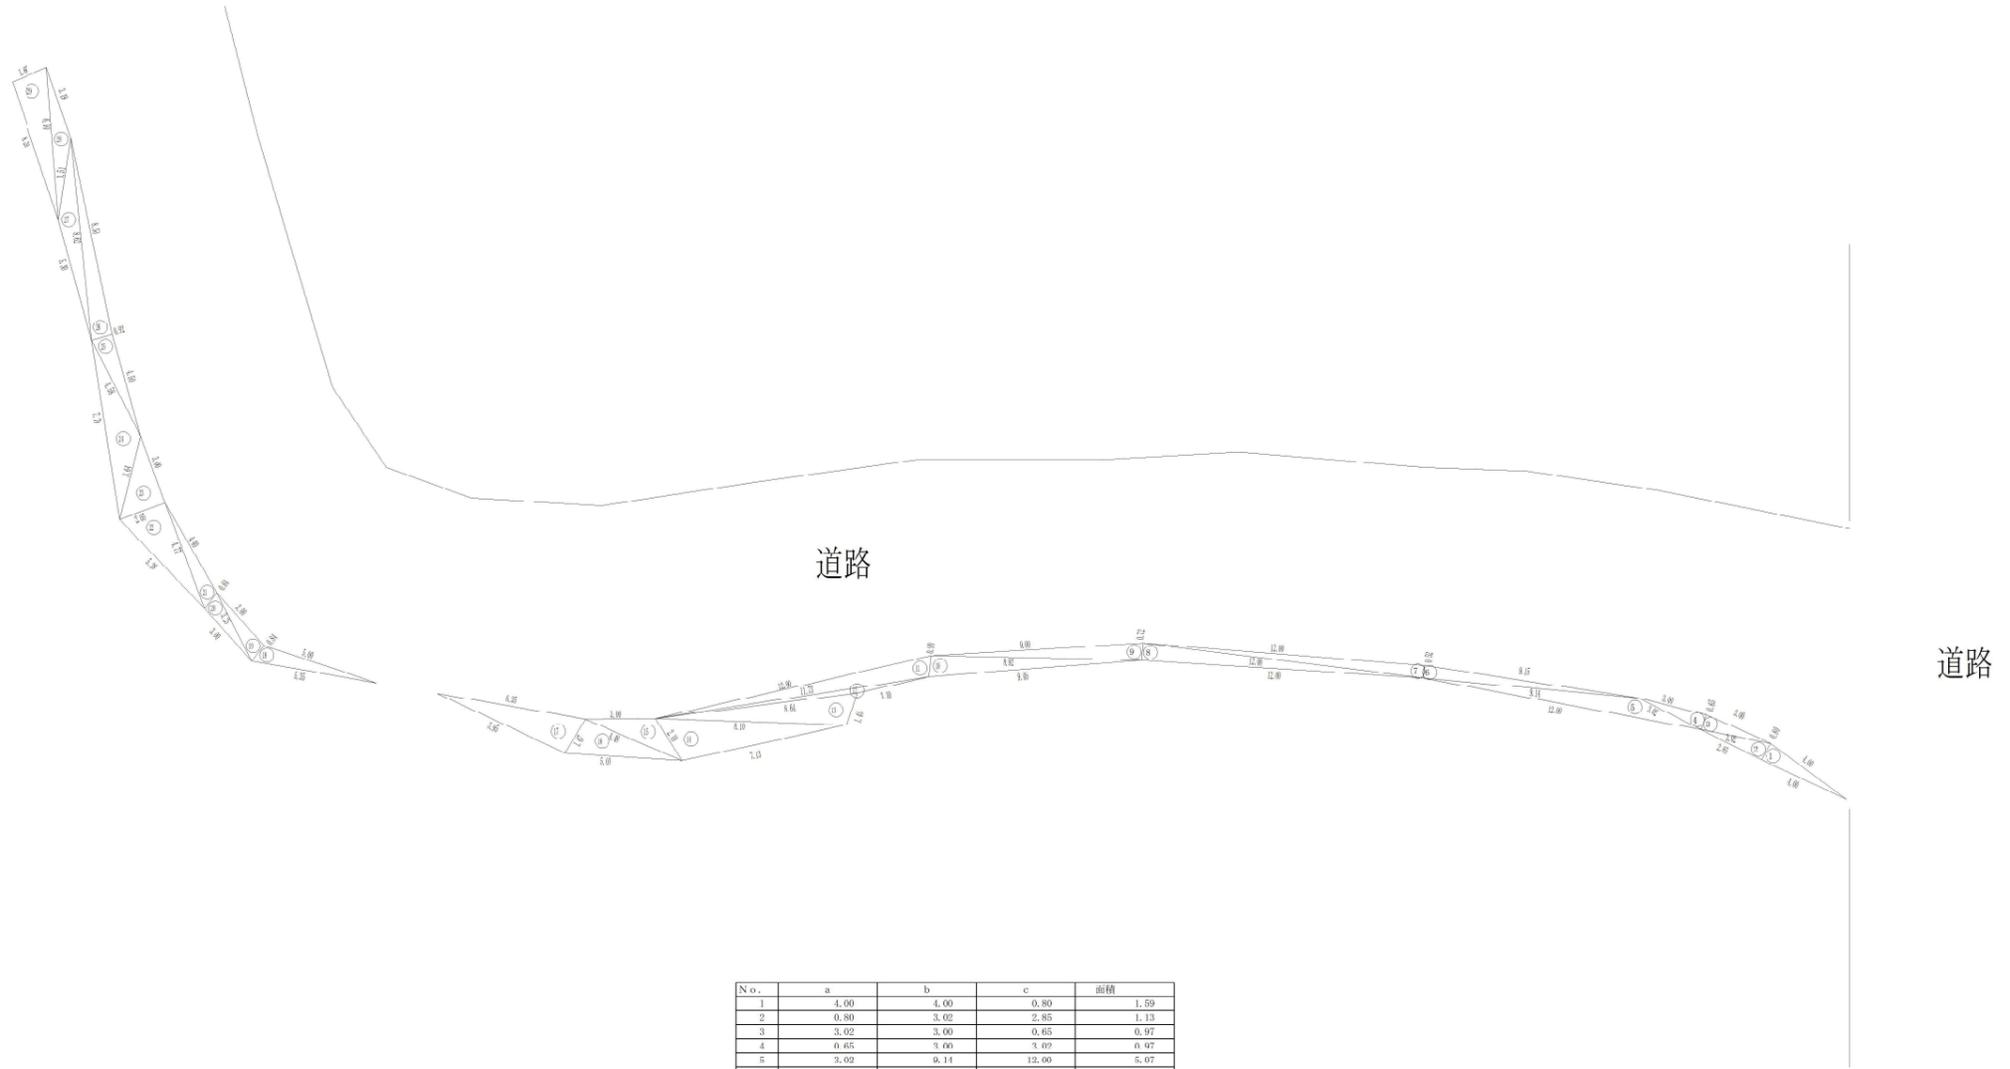

No.	a	b	c	面積
1	4.00	4.00	0.80	1.59
2	0.80	3.02	2.85	1.13
3	3.02	3.00	0.65	0.97
4	0.65	3.00	3.02	0.97
5	3.02	9.11	12.00	5.67
6	0.14	0.15	0.62	0.27
7	0.52	12.00	12.00	3.11
8	12.00	0.72	12.00	4.31
9	0.72	9.00	8.92	3.20
10	8.92	0.90	9.05	3.99
11	0.90	12.00	11.73	5.08
12	11.73	8.64	3.10	1.25
13	8.64	8.10	1.45	5.61
14	8.10	2.10	7.13	7.02
15	2.10	3.00	4.48	2.67
16	4.48	1.67	5.00	3.70
17	1.67	6.35	5.95	4.03
18	5.35	5.00	0.84	1.96
19	0.84	3.00	3.25	1.24
20	3.25	0.84	3.00	1.24
21	0.84	4.40	4.77	1.72
22	4.77	2.05	5.20	4.88
23	2.05	3.00	3.64	3.07
24	3.64	4.58	7.70	3.49
25	4.58	4.50	0.92	3.06
26	0.92	8.60	8.62	3.89
27	8.62	3.61	5.30	3.83
28	3.61	3.19	6.50	2.63
29	6.50	1.00	6.20	4.95
			面積小計	93.93
			控除小計	0.00
			合計	93.93

委託名	令和8年度 水委水委第111-3号 配水管路敷等除草業務委託		
図面名	面積求積図表 (別図13-2)	縮尺	1:300
測点	三期送水管廻り		