



No.	a	b	c	面積
1	8.60	1.50	8.60	6.42
2	8.60	6.10	3.00	5.96
3	6.10	9.93	6.90	20.76
4	9.93	5.60	6.81	18.34
5	6.81	2.90	6.89	7.71
6	6.90	5.90	7.00	16.00
7	5.00	5.00	7.10	12.49
8	7.10	6.33	10.70	22.94
9	6.33	14.00	10.40	32.15
10	10.40	5.70	8.00	22.61
11	5.70	5.05	6.20	13.53
12	5.05	14.85	11.35	23.39
13	14.85	17.00	4.75	33.34
14	4.75	5.20	5.80	11.68
15	5.20	5.18	4.00	9.57
16	5.18	4.15	3.70	7.60
17	4.15	4.75	2.20	4.56
18	4.75	4.29	2.00	4.28
19	4.29	9.55	5.32	2.54
20	5.32	2.70	2.95	2.52
21	9.55	12.13	11.20	50.57
22	12.13	7.77	12.13	42.49
23	7.77	6.55	8.45	24.16
24	6.55	10.10	4.90	13.43
25	14.00	7.26	10.10	35.18
26	7.26	5.10	4.30	10.77
27	5.10	5.81	5.65	13.07
28	5.00	2.60	5.81	6.48
29	2.30	0.95	2.60	1.08
面積小計				475.38
控除小計				0.00
合計				475.38

委託名	令和8年度 水委水委第111-3号 配水管路敷等除草業務委託		
図面名	面積求積図表 (別図13-3)	縮尺	1:200
測点	三期送水管廻り		

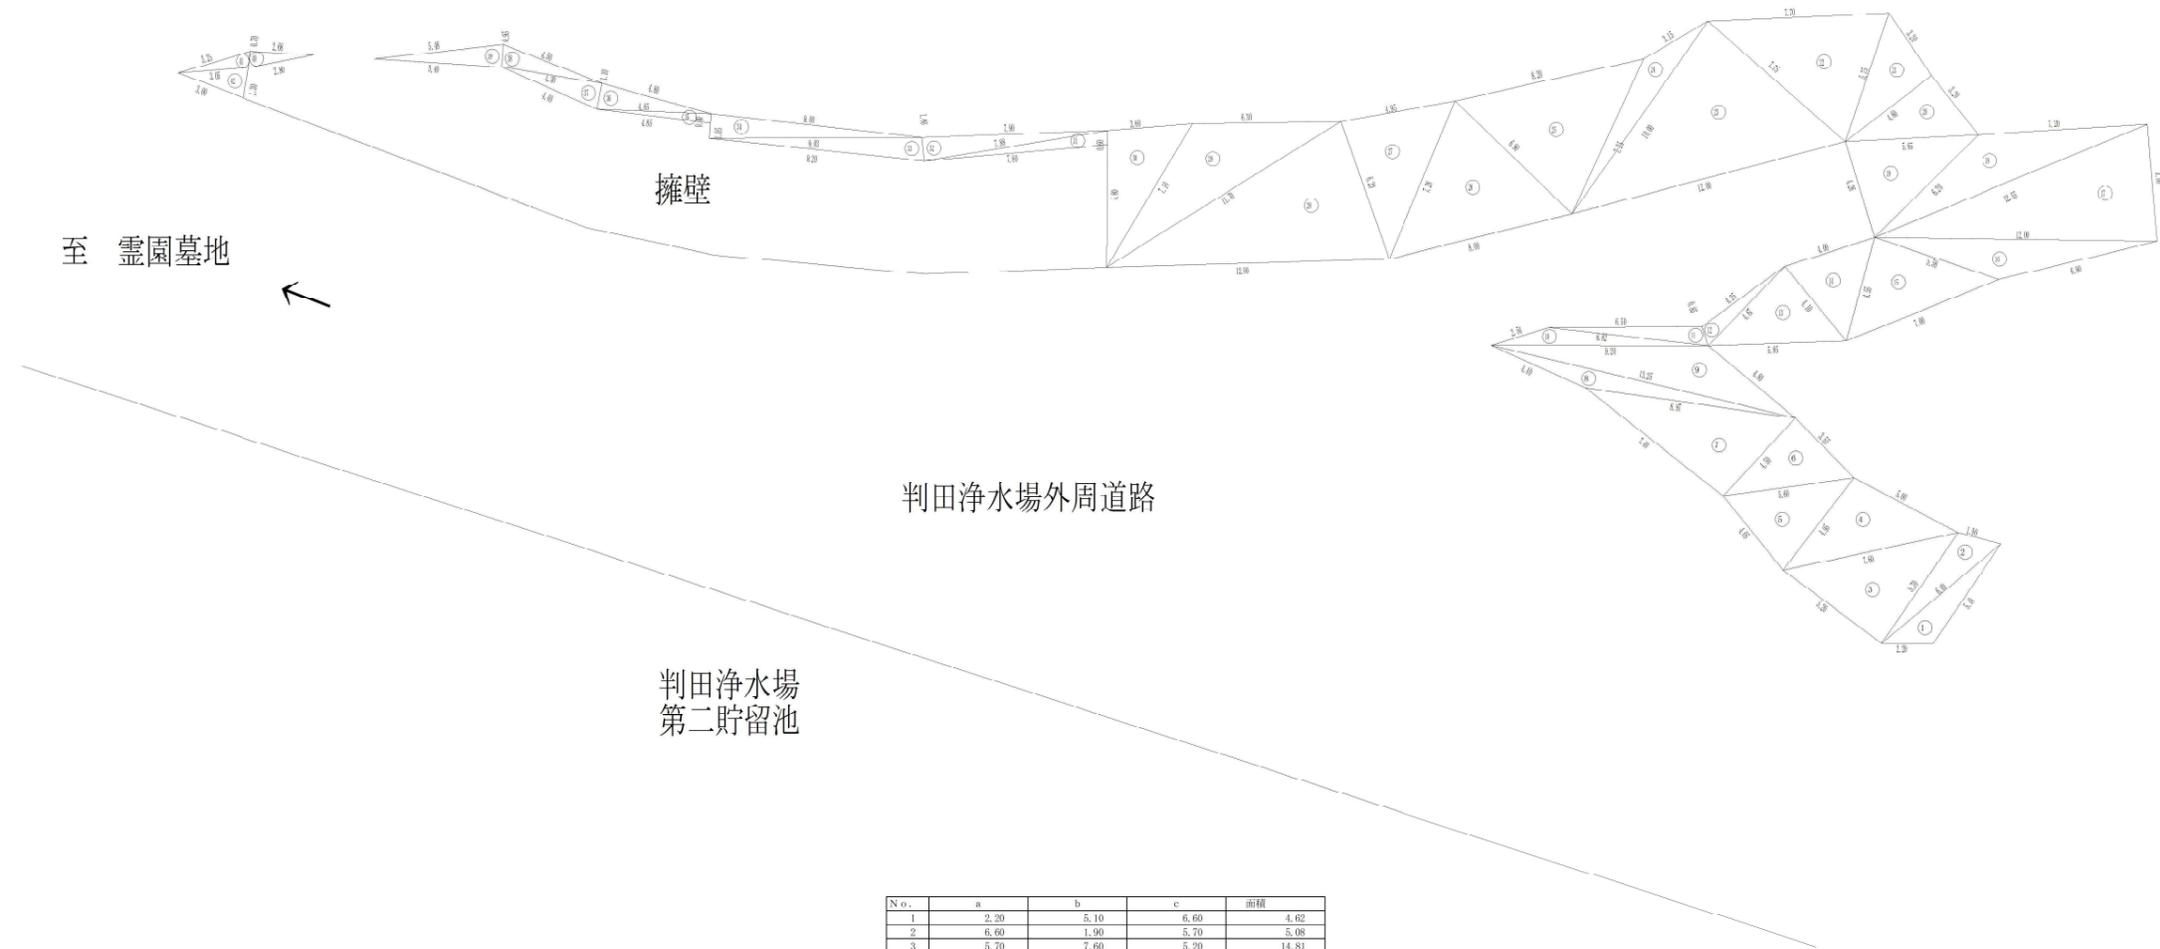


No.	a	b	c	面積
1	2.20	5.10	6.60	4.62
2	6.60	1.90	5.70	5.08
3	5.70	7.60	5.20	14.81
4	7.60	5.00	4.95	12.20
5	4.95	5.60	4.05	9.73
6	5.60	3.55	4.50	7.97
7	4.50	8.97	7.49	16.59
8	8.97	13.25	4.40	3.33
9	13.25	4.80	9.20	14.12
10	9.20	6.82	2.54	3.50
11	6.82	0.85	6.90	2.61
12	0.85	4.67	4.35	1.76
13	4.67	5.85	4.10	9.51
14	4.10	4.55	4.00	7.62
15	4.55	7.00	5.58	12.67
16	5.58	6.90	12.00	10.22
17	12.00	5.00	12.55	29.86
18	12.55	7.20	6.20	14.68
19	6.20	5.65	4.26	11.67
20	5.65	3.20	4.60	7.35
21	4.60	3.20	5.75	7.34
22	5.75	7.70	7.75	20.61
23	7.75	10.00	12.00	38.54
24	10.00	3.15	7.25	6.51
25	7.25	8.20	6.90	23.61
26	6.90	7.28	8.00	23.38
27	7.28	4.05	6.20	15.14
28	6.20	11.70	12.00	35.11
29	11.70	6.30	7.10	19.06
30	7.10	3.60	5.80	10.39
31	0.60	7.88	7.80	2.32
32	7.88	7.90	1.00	3.93
33	1.00	9.03	9.20	4.48
34	9.03	9.00	1.05	4.72
35	0.40	4.85	4.85	0.96
36	4.85	4.80	1.10	2.63
37	1.10	4.30	4.40	2.26
38	4.30	4.50	0.95	2.03
39	0.95	5.48	5.40	2.56
40	2.68	0.70	2.80	0.93
41	0.70	3.25	3.05	1.05
42	3.05	3.00	1.30	1.91
面積小計				431.99
扣除小計				0.00
合計				431.99

委託名	令和8年度 水委水委第111-3号 配水管路敷等除草業務委託		
図面名	面積求積図表 (別図13-4)	縮尺	1:300
測点	三期送水管廻り		

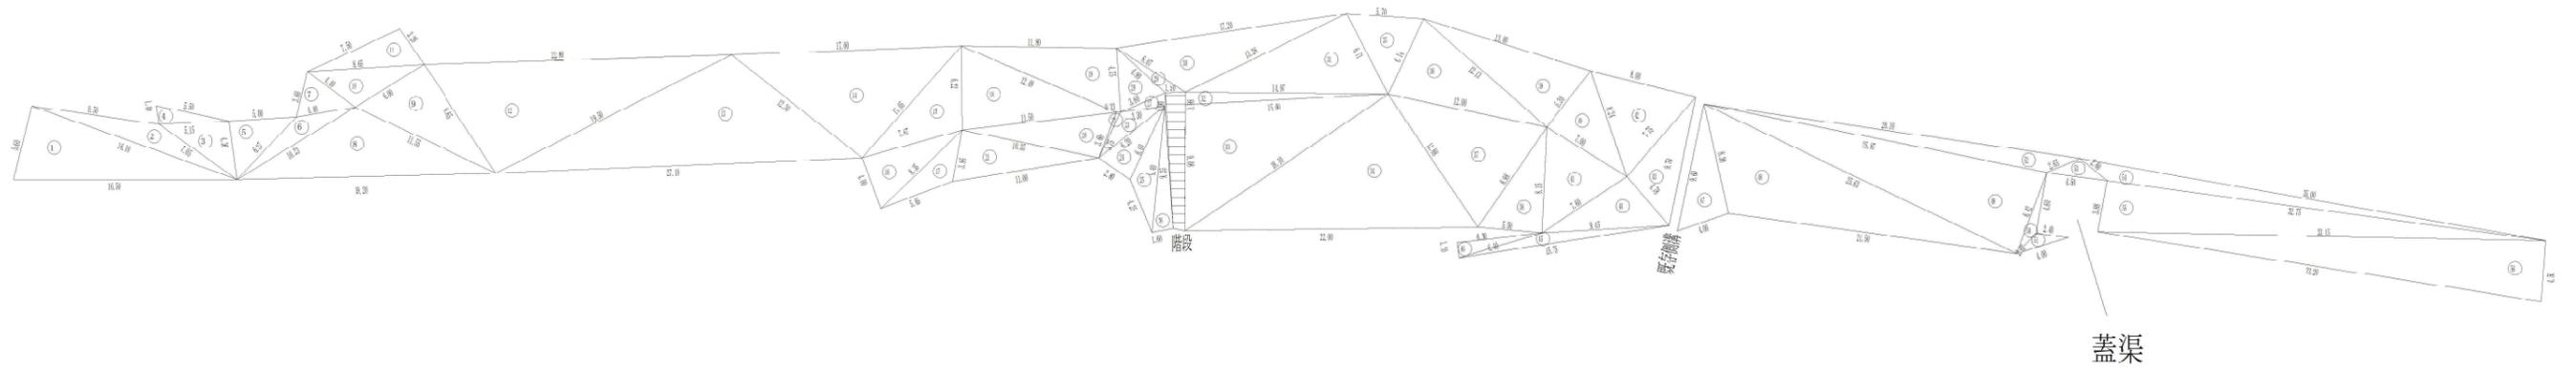


No.	a	b	c	面積
1	16.50	16.10	5.60	44.84
2	16.10	7.05	9.50	15.24
3	7.05	4.36	5.15	11.17
4	5.15	5.50	1.40	3.57
5	4.36	6.37	5.00	10.86
6	6.37	10.23	4.40	8.45
7	4.40	4.40	3.60	7.22
8	10.23	19.20	11.55	49.23
9	11.55	9.65	6.00	28.93
10	6.00	8.65	4.40	12.27
11	8.65	3.20	7.50	11.81
12	0.65	19.50	22.80	69.28
13	19.50	27.10	12.30	168.67
14	12.30	11.05	17.00	67.04
15	11.05	7.67	6.22	23.04
16	7.67	4.00	8.35	15.28
17	8.35	5.65	3.85	9.23
18	6.22	11.90	12.48	35.56
19	12.48	4.75	11.80	27.98
20	11.50	10.35	3.60	18.37
21	10.35	3.85	11.00	19.92
22	3.60	3.75	0.33	0.53
23	3.75	6.20	3.30	5.18
24	6.20	2.80	6.00	8.29
25	6.00	4.95	9.40	9.43
26	9.40	1.60	9.08	7.21
27	3.30	0.98	3.60	1.59
28	3.60	4.90	4.75	8.05
29	4.90	1.50	6.07	2.55
30	6.07	13.26	17.20	34.43
31	13.26	14.97	6.71	44.47
32	14.97	0.90	15.00	6.73
33	15.00	9.35	18.10	70.02
34	18.10	22.00	11.88	107.44
35	6.71	6.14	5.70	16.32
36	6.14	12.00	12.13	35.81
37	12.00	11.88	8.98	49.67
38	8.98	5.50	8.15	22.05
39	12.13	5.30	13.00	32.10
40	5.30	7.00	8.24	18.40
41	7.00	8.15	7.60	24.61
42	8.24	7.75	8.00	27.63
43	7.75	4.78	9.70	18.31
44	4.78	7.60	9.45	18.03
45	9.45	6.40	15.75	6.86
46	6.40	6.30	1.10	3.46
47	0.60	4.60	8.50	16.56
48	8.50	21.50	25.63	89.50
49	25.63	6.42	25.07	61.92
50	6.42	2.07	4.00	2.09
51	2.07	4.00	2.80	1.98
52	26.87	2.66	28.10	19.29
53	2.66	4.50	2.60	3.04
54	2.60	32.75	35.00	22.05
55	32.75	3.88	33.15	63.47
56	33.15	33.20	4.50	74.46
			面積小計	1570.93
			跨路小計	0.00
			合計	1570.93

委託名	令和8年度 水委水委第111-3号 配水管路敷等除草業務委託		
図面名	面積求積図表 (別図14)	縮尺	1:500
測点	片野1号蓋渠		

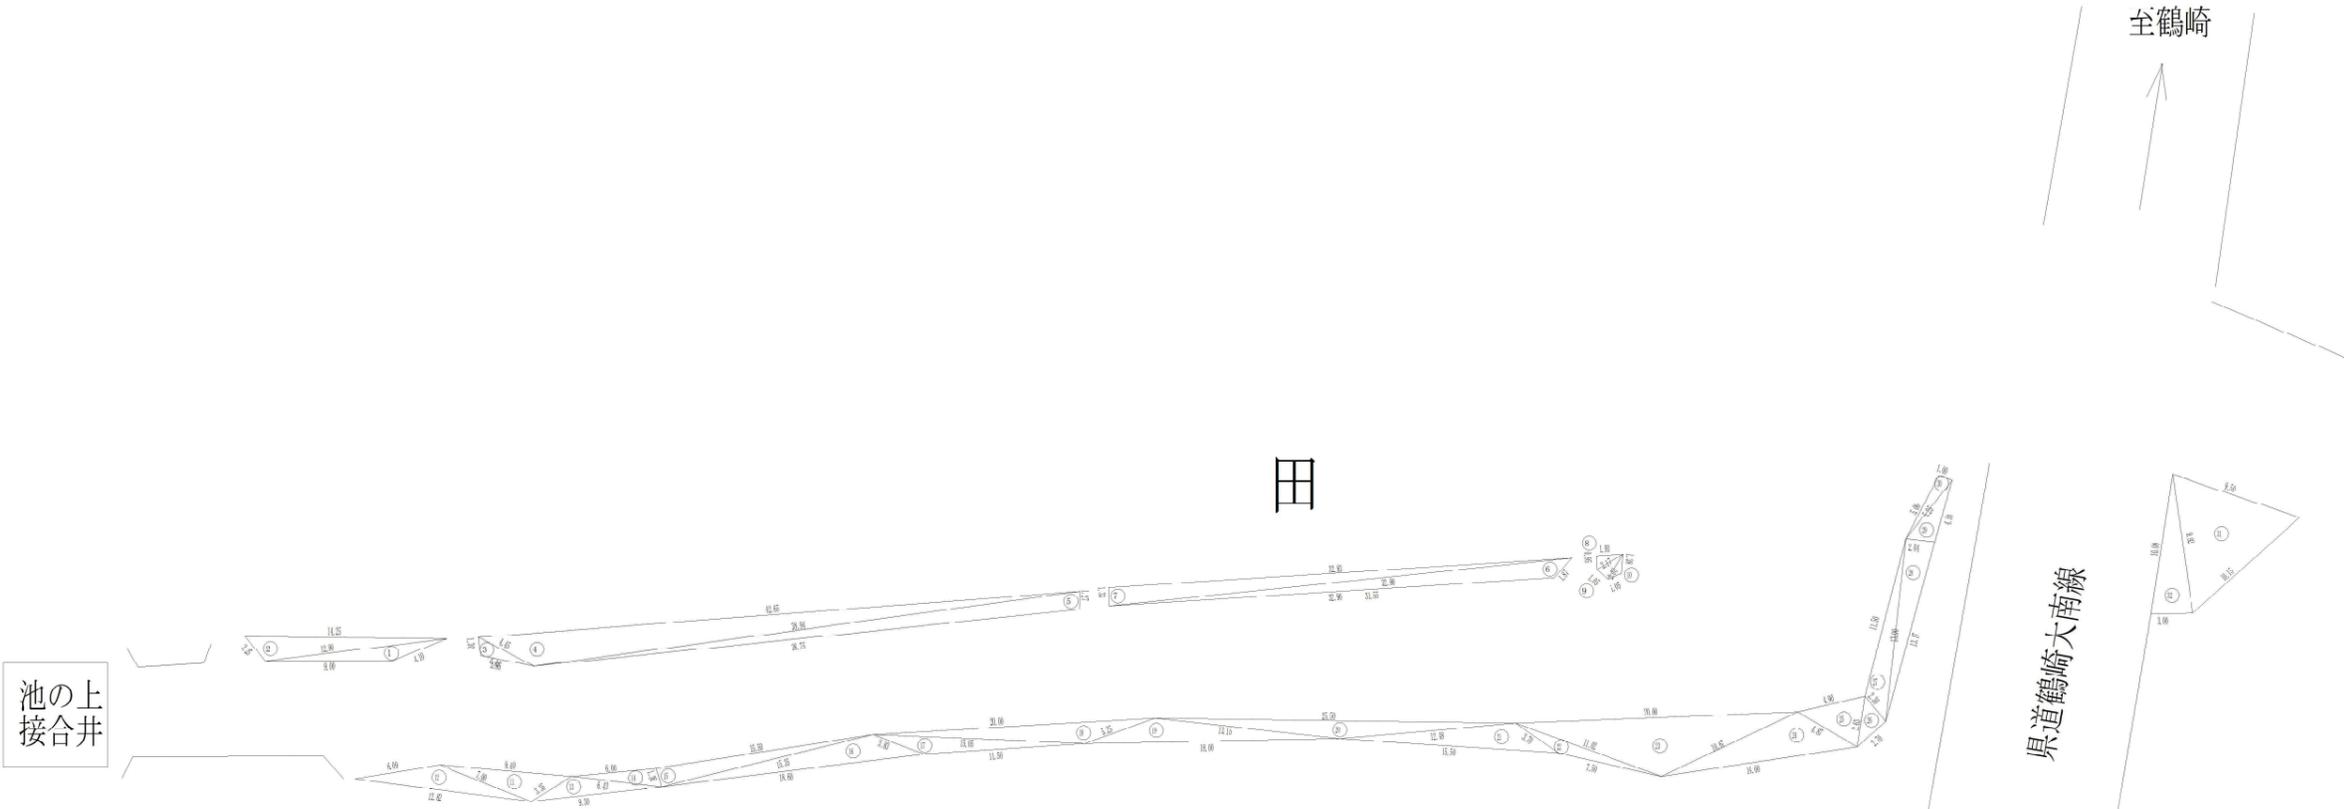


No.	a	b	c	面積
1	9.00	4.10	12.90	6.80
2	12.90	14.25	2.25	12.17
3	4.45	1.30	3.85	2.36
4	4.45	38.91	42.65	50.04
5	30.94	30.75	1.57	24.30
6	32.90	31.55	1.87	20.94
7	32.90	32.83	1.33	21.82
8	1.53	0.95	2.17	0.91
9	2.17	1.05	2.08	1.07
10	2.08	1.05	1.38	0.64
11	9.40	7.00	3.35	9.38
12	7.00	6.09	12.62	10.93
13	3.35	9.30	6.43	6.63
14	6.43	1.36	6.00	3.98
15	1.36	15.35	15.50	10.41
16	15.35	18.40	3.83	17.08
17	3.83	11.50	15.05	9.14
18	15.05	5.25	30.00	15.15
19	5.25	10.00	13.15	15.42
20	13.15	12.48	25.50	16.43
21	12.48	15.50	3.70	14.82
22	3.70	7.80	11.02	5.17
23	11.02	10.67	20.00	41.96
24	10.67	14.00	4.87	21.48
25	4.87	3.63	4.90	8.23
26	3.63	2.70	2.30	3.10
27	2.30	13.00	11.50	10.63
28	13.00	13.17	2.04	13.25
29	2.04	4.50	5.25	4.52
30	5.25	1.00	5.00	2.46
31	10.15	9.50	9.92	41.97
32	9.92	10.00	3.00	14.76
			面積小計	520.57
			控除小計	0.00
			合計	520.57

委託名	令和8年度 水委水委第111-3号 配水管路敷等除草業務委託		
図面名	面積求積図表 (別図15)	縮尺	1:500
測点	池の上接合井		

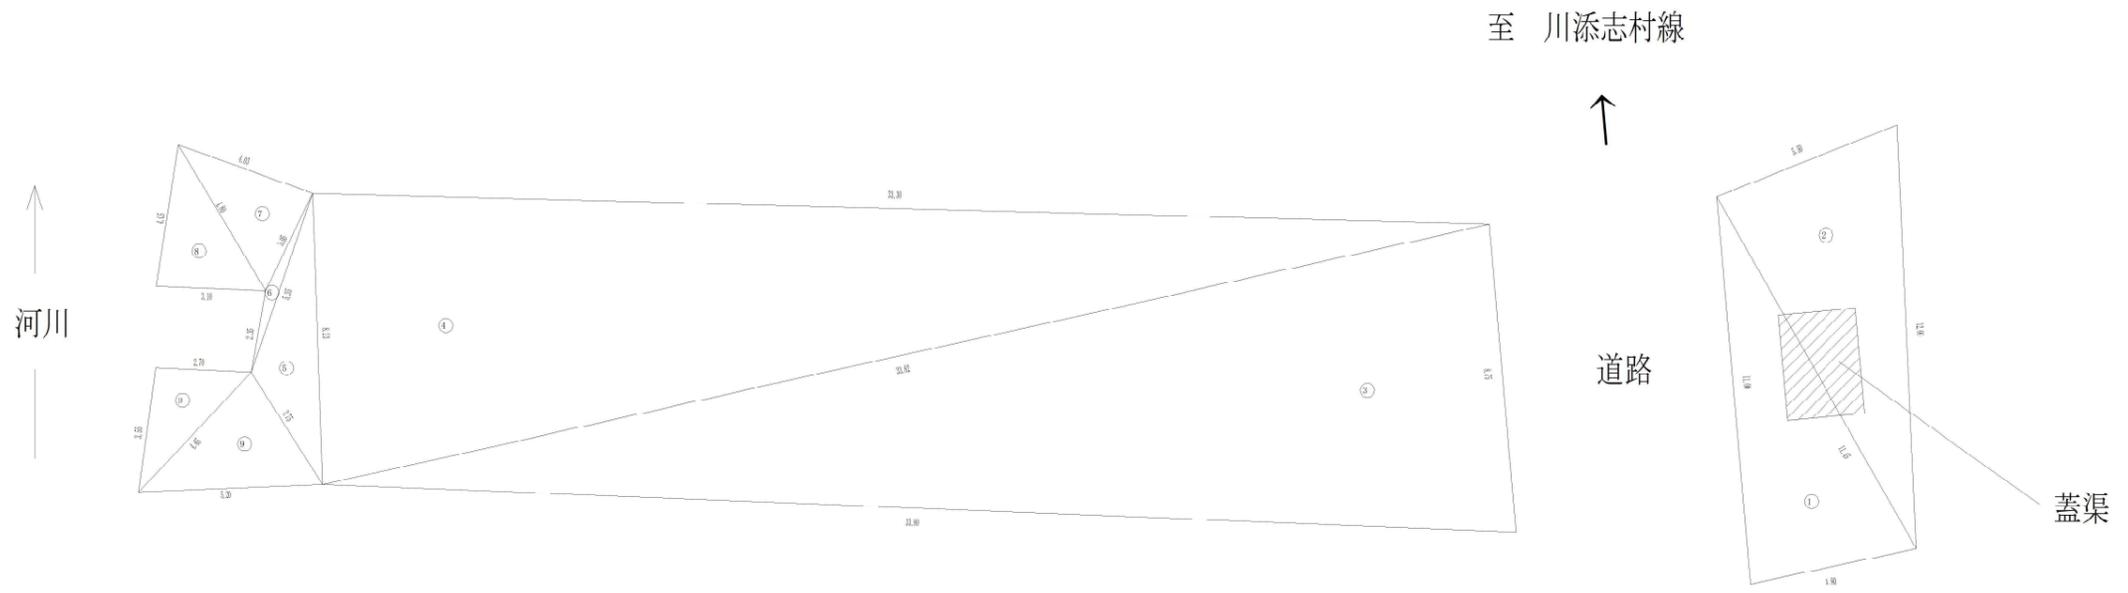

No.	a	b	c	面積
1	11.00	4.80	11.45	28.20
2	11.45	12.00	5.50	31.18
3	3.75	33.82	33.80	146.67
4	33.82	33.30	8.23	136.78
5	8.23	5.35	3.75	7.83
6	5.35	3.05	2.35	6.97
7	3.05	4.03	4.80	6.11
8	4.80	4.06	3.10	6.23
9	3.75	4.06	5.20	8.44
10	4.65	2.70	3.55	4.77
面積小計				375.18
控除1	3.00×2.20×1号所			6.60
控除小計				6.60
合計				368.58

委託名	令和8年度 水委水委第111-3号 配水管路敷等除草業務委託		
図面名	面積求積図表 (別図16)	縮尺	1:200
測点	志村1号蓋渠		

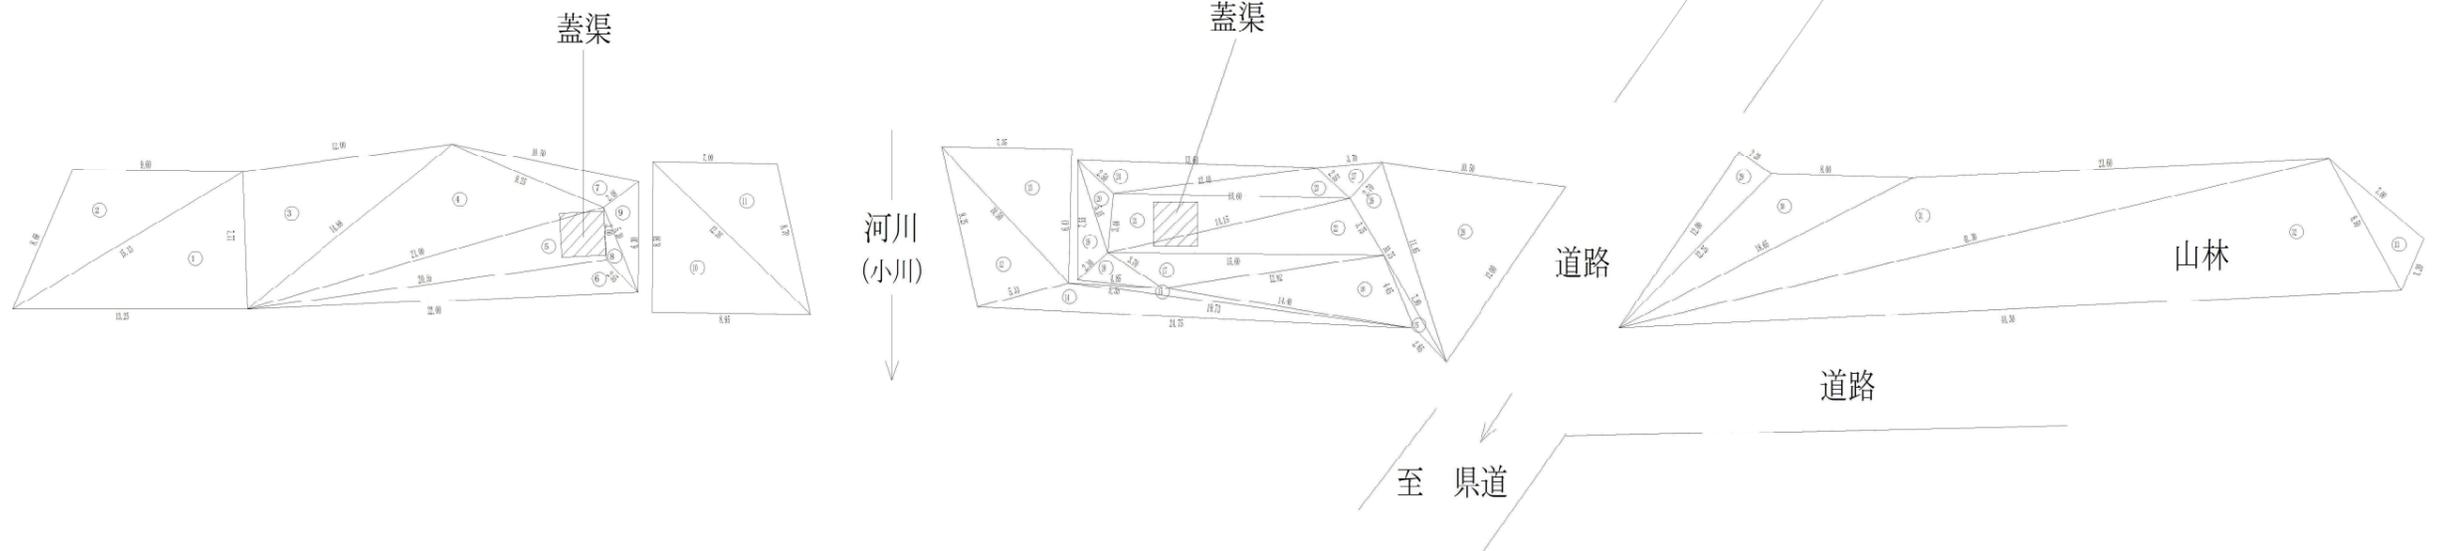

N. No.	a	b	c	面積
1	13.25	7.77	15.13	51.44
2	15.13	9.60	8.60	38.17
3	7.77	14.88	12.00	46.42
4	14.88	21.00	9.25	60.11
5	21.00	20.55	3.00	30.72
6	20.55	22.00	2.50	22.27
7	9.25	2.48	10.50	10.49
8	3.00	2.55	5.20	2.51
9	5.20	6.30	2.48	6.23
10	8.50	8.95	12.38	38.03
11	12.38	8.70	7.00	29.60
12	9.25	5.33	10.50	24.63
13	10.50	7.55	7.35	27.74
14	5.33	24.75	19.73	19.77
15	19.73	14.40	5.35	3.89
16	14.40	4.45	12.62	27.17
17	12.62	15.60	3.70	15.33
18	3.70	2.30	4.55	4.10
19	2.30	3.15	8.40	8.40
20	3.15	3.40	2.50	3.64
21	3.40	14.15	13.60	23.10
22	15.60	3.75	14.15	25.51
23	13.60	2.55	12.10	13.18
24	12.10	13.60	2.50	12.78
25	4.45	2.65	7.00	2.00
26	10.75	11.85	2.70	13.83
27	2.70	3.70	2.55	3.44
28	11.85	12.00	10.50	56.20
29	12.00	12.25	2.20	13.19
30	12.25	18.65	8.00	35.81
31	18.65	41.30	23.60	91.32
32	41.30	44.30	8.50	169.35
33	8.50	3.20	7.00	10.71
面積小計				938.14
排除1 2.50×2.50×2ヶ所				12.50
排除小計				12.50
合計				925.64

委託名	令和8年度 水委水委第111-3号 配水管路敷等除草業務委託		
図面名	面積求積図表 (別図17)	縮尺	1:400
測点	志村2号蓋渠		